


MANHOLE 5512

MATCHLINE THIS PAGE

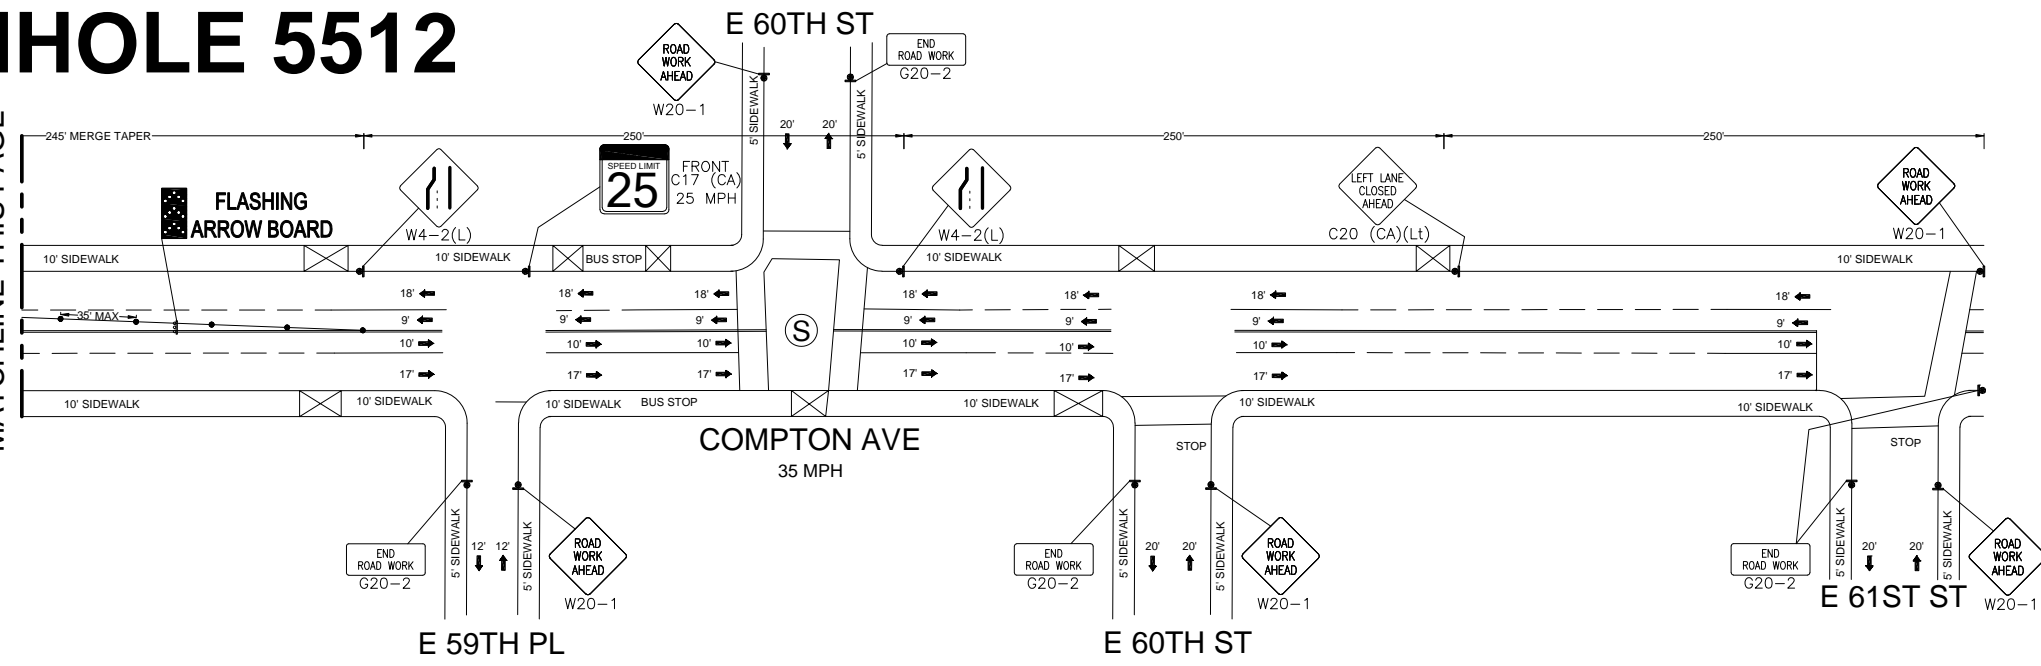


LEGEND:

	= WORK AREA		= PORTABLE FLASHING BEACON
	= TRAFFIC CONE		= EXISTING DRIVEWAY
	= HIGH LEVEL WARNING DEVICE		= TYPE II BARRICADE
	= PORTABLE SIGN		= EXISTING RED CURB
	= EXISTING SIGN		= DOUBLE YELLOW LANE LINES
	= TYPE III BARRICADES		= EXISTING STRIPING
	= TYPE III BARRICADES W/SIGN		= SIGNALIZED INTERSECTION
	= FLASHING ARROW BOARD		= EXISTING LANE FLOW DIRECTION
	= FLAGMAN		= POST TEMPORARY TOW AWAY NO STOPPING SIGNS
			= DIRECTION OF TRAFFIC FLOW


P.T.T.A.N.S.S.

ESTIMATED WORK DURATION: 2 DAYS

VICINITY MAP (N.T.S.)

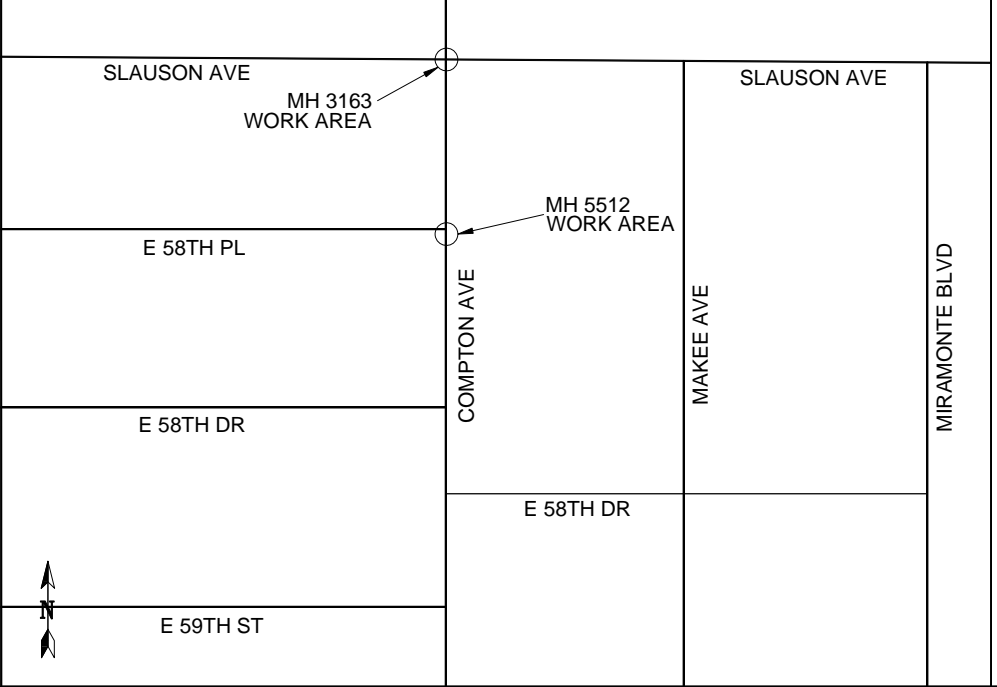

MATCHLINE THIS PAGE

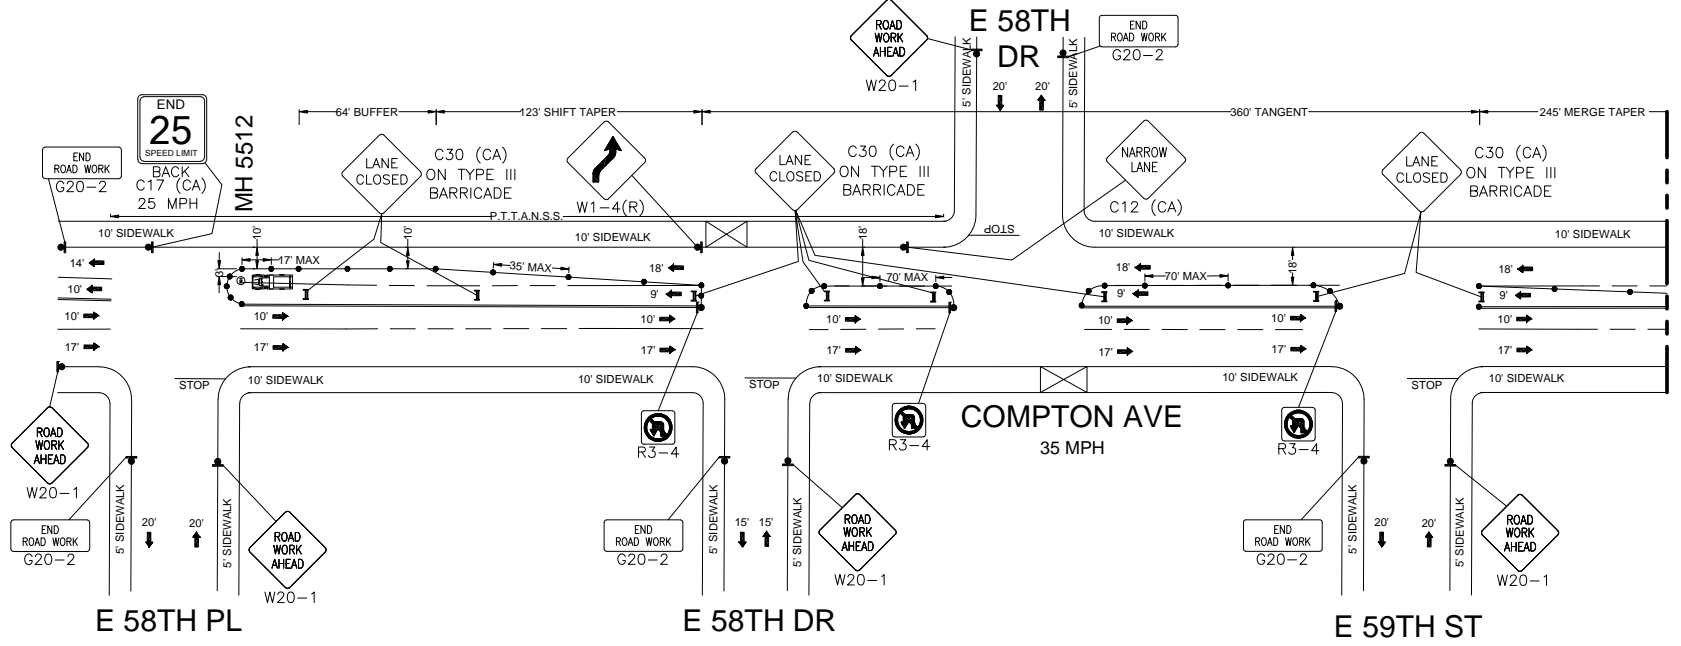

TRAFFIC CONTROL PLAN GENERAL NOTES





1. ALL TEMPORARY TRAFFIC CONTROL SHALL BE IN STRICT ACCORDANCE WITH THE LATEST ADDITION OF THE CALIFORNIA MANUAL FOR UNIFORM TRAFFIC CONTROL DEVICE.
2. ALL STRIPING AND MARKINGS DOES CONFORM TO THE STATE OF CALIFORNIA, STANDARD PLANS AND SPECIFICATIONS, INCLUDING STANDARD PLAN A-20, DETAILS.
3. THE CONTRACTOR SHALL PROVIDE FOR ACCESS TO ALL ADJACENT PROPERTIES, AND DRIVEWAYS AT ALL TIMES.
4. FLASHING YELLOW BEACONS, TYPE "B", SHALL BE USED ON ALL W20-1 SIGNS AND ON ALL TYPE III BARRICADES GUARDING THE WORK AREA OVERNIGHT.
5. ALL SIGNS SHALL BE REFLECTORIZED AND STANDARD SIZE.
6. ALL TUBULAR DELINEATORS AND CONES SHALL BE 28" MINIMUM HEIGHT, REFLECTORIZED AND MAINTAINED ERECT IN THE INDICATED POSITION AT ALL TIMES, AND SHALL BE REPAIRED, REPLACED, OR CLEANED AS NECESSARY TO PRESERVE THEIR APPEARANCE AND CONTINUITY, AND SHALL INCLUDE A 12" HIGH-INTENSITY REFLECTORIZED SLEEVE, IF USED DURING NIGHT-TIME HOURS.
7. THE CONTRACTOR SHALL MAINTAIN, ON A CONTINUOUS BASIS, ALL SIGNS, DELINEATORS, BARRICADES, ETC., TO ENSURE PROPER FLOW AND SAFETY OF TRAFFIC DURING CONSTRUCTION.
8. THE CONTRACTOR SHALL HAVE ALL SIGNS, DELINEATORS, BARRICADES, ETC., PROPERLY INSTALLED PRIOR TO COMMENCING CONSTRUCTION.
9. CONSTRUCTION OPERATIONS SHALL BE CONDUCTED IN SUCH A MANNER AS TO CAUSE AS LITTLE INCONVENIENCE AS POSSIBLE TO ABUTTING PROPERTY OWNERS.
10. ADDITIONAL TRAFFIC CONTROLS, TRAFFIC SIGNS, OR BARRICADING MAY BE REQUIRED IN THE FIELD. THE CONTRACTOR SHALL BE RESPONSIBLE FOR THE PLACEMENT OF ANY ADDITIONAL DEVICES NECESSARY TO ASSURE SAFETY TO THE PUBLIC AT ALL TIMES DURING CONSTRUCTION.
11. EXACT LOCATION AND TYPE OF CONSTRUCTION SIGNS SHALL BE DIRECTED BY THE ENGINEER BASED UPON CONSTRUCTION CONDITIONS.
12. MOVE DELINEATORS AND/OR CONES TO SIDEWALK DURING NON-WORKING HOURS. REMOVE BARRICADES ETC. FROM TRAVEL LANE.
13. REMOVE OR TURN OFF SIGNS DURING NON-WORK HOURS.
14. ALL CONFLICTING LINES, EXISTING CURB PAINT, AND MARKINGS SHALL BE REMOVED BY WET SANDBLASTING OR OTHER APPROVED METHOD PRIOR TO INSTALLATION OF NEW/TEMPORARY STRIPING. ALL CONFLICTING RAISED PAVEMENT MARKERS SHALL BE REMOVED. PAVEMENT THAT IS DAMAGED DUE TO REMOVAL OF MARKERS SHALL BE REPAIRED TO THE SATISFACTION OF THE CITY ENGINEER AND/OR STATE INSPECTOR.
15. CITY OF HUNTINGTON PARK IS TO BE NOTIFIED NOT LESS THAN 72 HOURS PRIOR TO THE START OF WORK, AND IS TO BE NOTIFIED WHEN WORK IS COMPLETE.
16. INSPECTION AND APPROVAL OF BACKFILL BY THE CITY OF HUNTINGTON PARK IS REQUIRED PRIOR TO PLACEMENT OF FINISHED SURFACE
17. DURING NORMAL BUSINESS HOURS, CONTACT THE CITY AT (323) 584-6274. DURING NON-BUSINESS HOURS, CONTACT THE CITY AT (323) 397-0225.

CECILIA'S SAFETY SERVICE, INC. CONTRACTORS STATE LICENSE #787634		WORK HOURS: 9:00 A.M. TO 3:30 P.M. MONDAY TO FRIDAY	
SUBMITTED BY:	NAME: MICHAEL J. SULLIVAN	DATE	AT&TID
 600 E. GREEN ST. ROOM 300 PASADENA, CA 91101-2020	APPROVED BY:	DATE	REVISIONS
	NAME: JOHN JOHNSTON	DATE	REVISIONS
	CHC Consulting, LLC 1700 E. Garry Ave., Suite 210 Santa Ana, CA 92705 (949) 250-0004 / FAX (949) 250-0006	SCALE: 1" = 40'	THOMAS GUIDE: 674-F5 & F6
DRAWING: 1/2		DRAWING: 1/2	

MANHOLE 3163

LEGEND:

	= WORK AREA		= PORTABLE FLASHING BEACON
	= TRAFFIC CONE		= EXISTING DRIVEWAY
	= HIGH LEVEL WARNING DEVICE		= TYPE II BARRICADE
	= PORTABLE SIGN		= EXISTING RED CURB
	= EXISTING SIGN		= DOUBLE YELLOW LANE LINES
	= TYPE III BARRICADES		= EXISTING STRIPING
	= TYPE III BARRICADES W/SIGN		= SIGNALIZED INTERSECTION
	= FLASHING ARROW BOARD		= EXISTING LANE FLOW DIRECTION
	= FLAGMAN		= POST TEMPORARY TOW AWAY NO STOPPING SIGNS
			= DIRECTION OF TRAFFIC FLOW

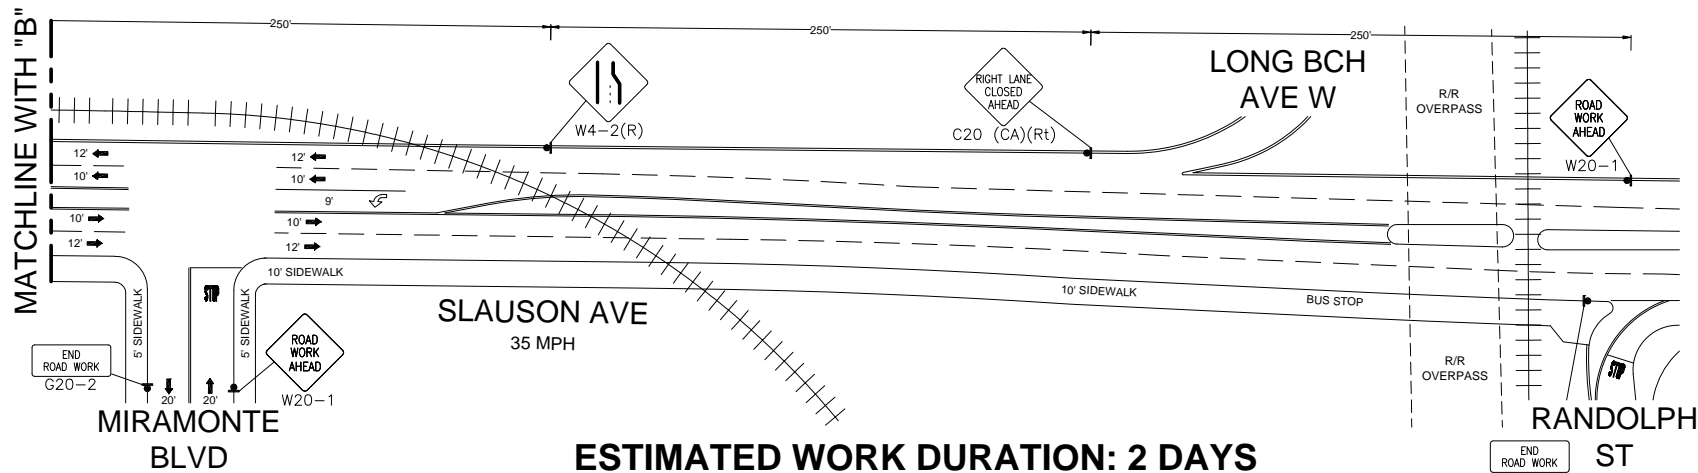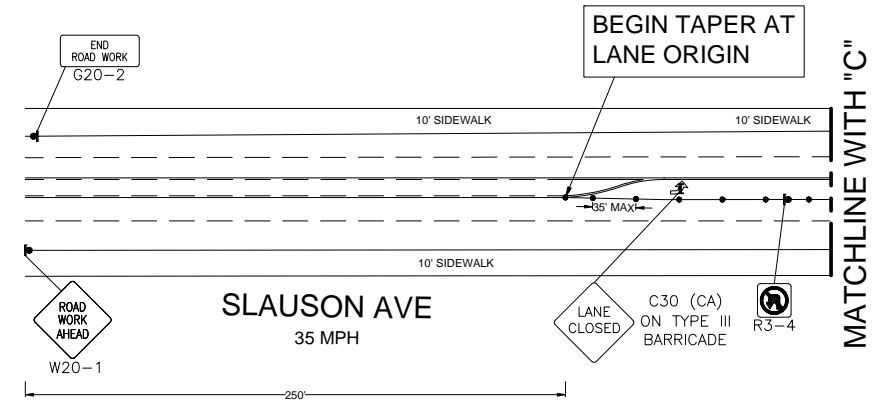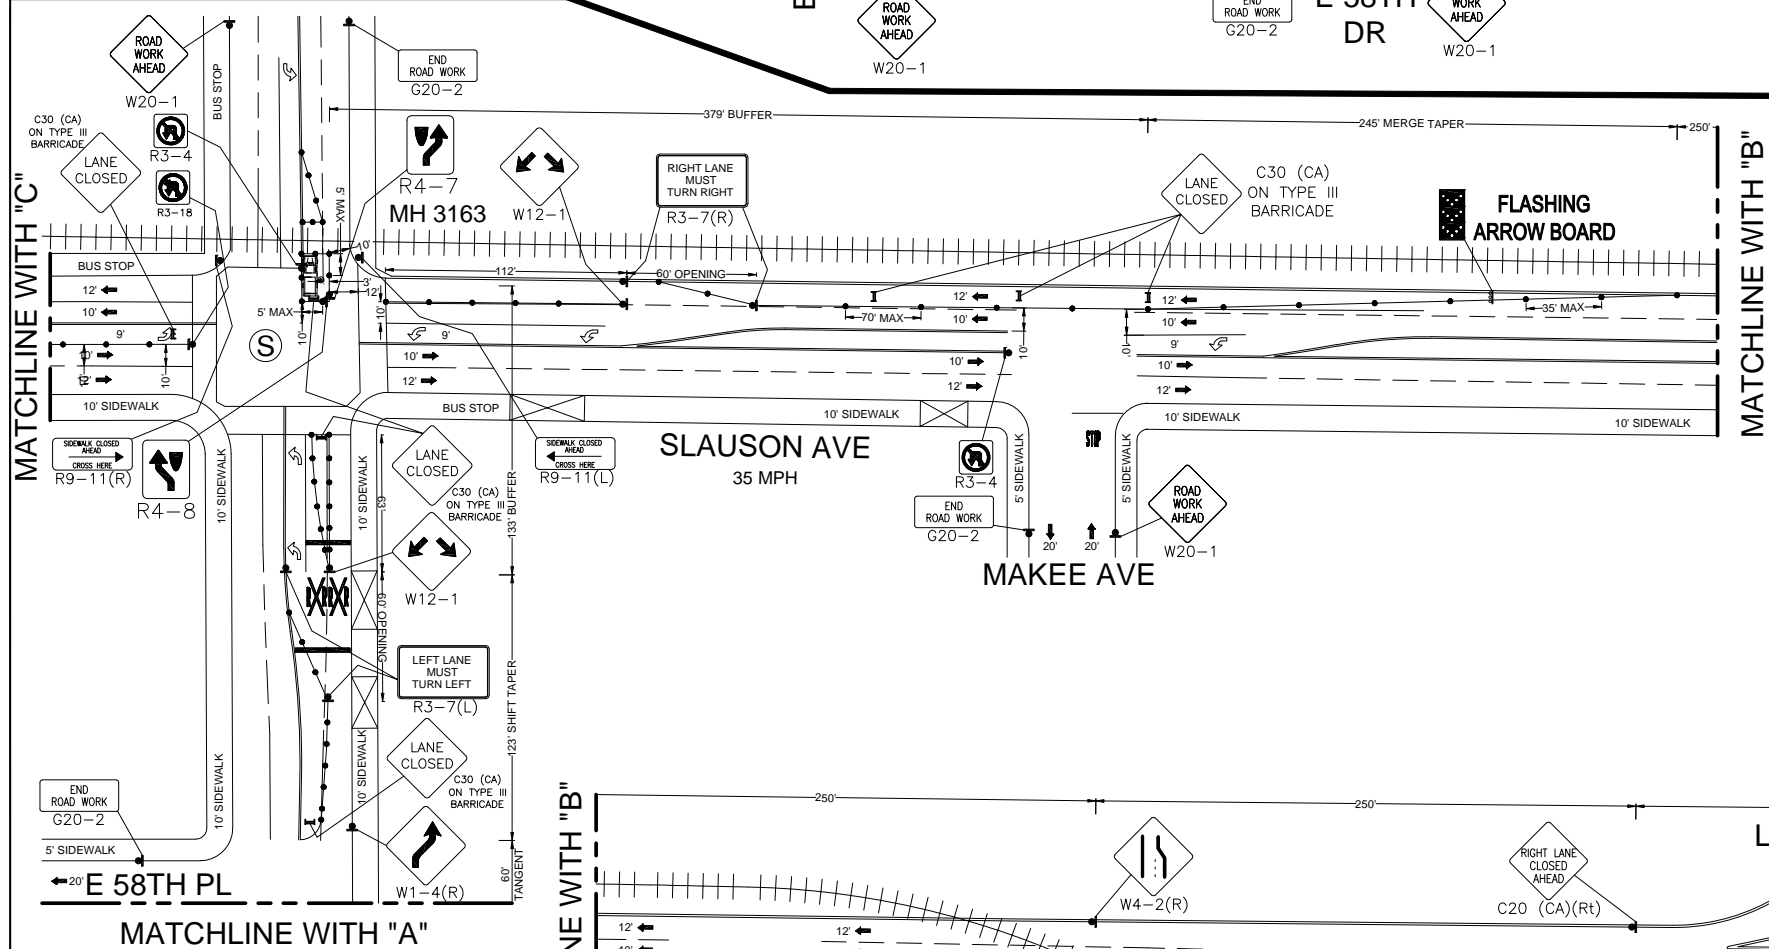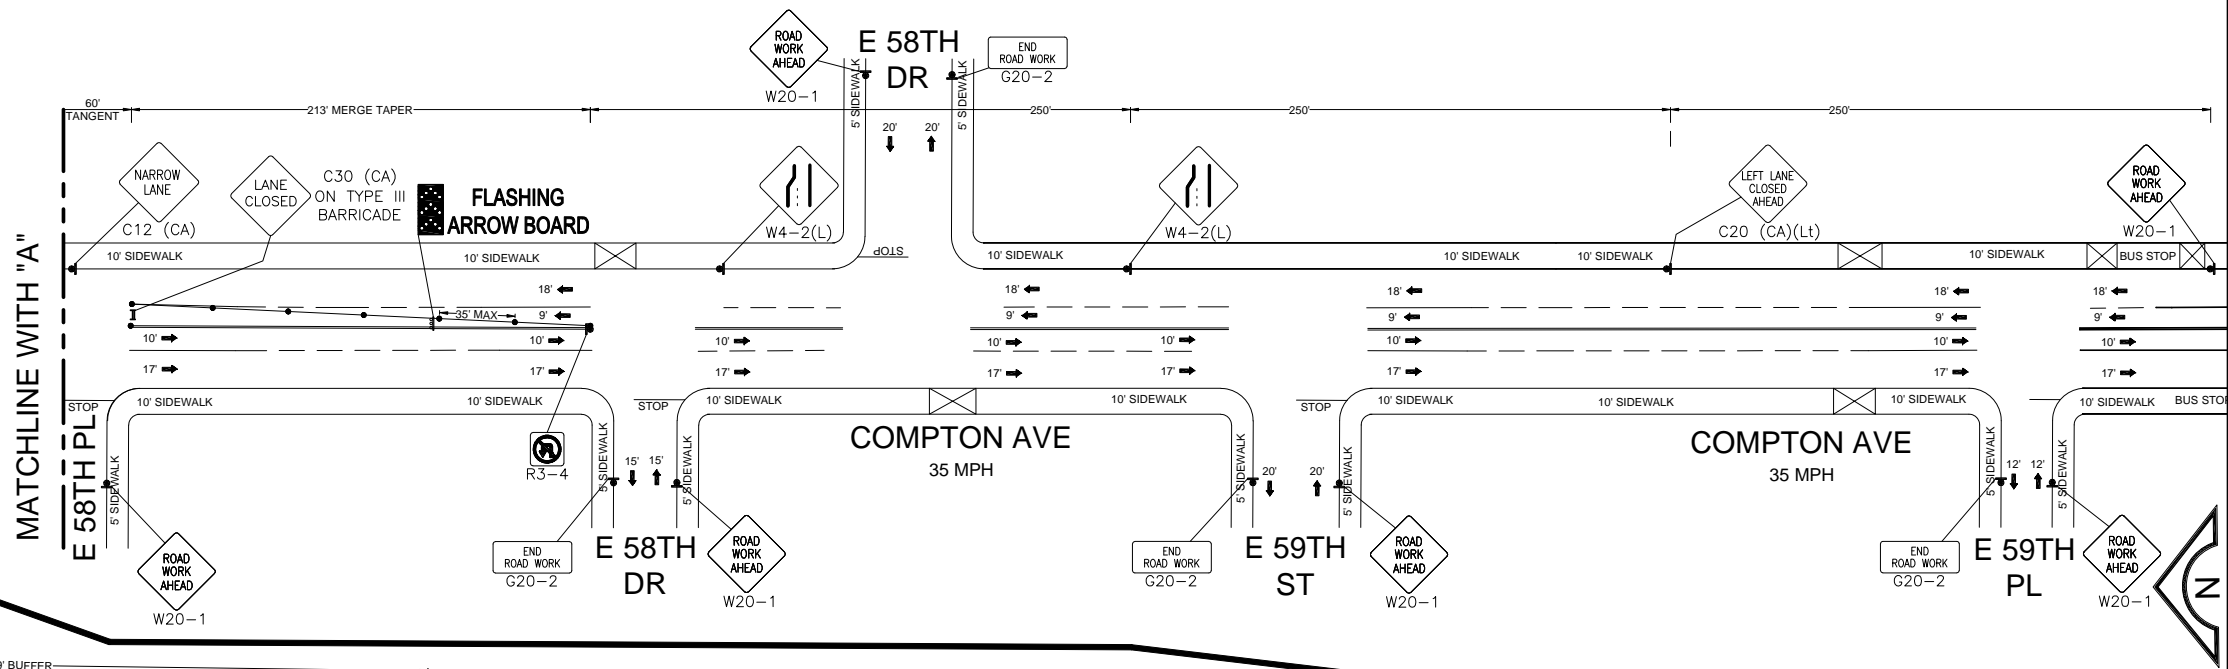

ESTIMATED WORK DURATION: 2 DAYS

(SEE TRAFFIC CONTROL PLAN GENERAL NOTES ON SHEET 1)

CECILIA'S SAFETY SERVICE, INC.
CONTRACTORS STATE
LICENSE #787634

SUBMITTED BY:
NAME: **MICHAEL J. SULLIVAN**

APPROVED BY:
NAME: **JOHN JOHNSTON**

CHC Consulting, LLC
1700 E. Garry Ave., Suite 210
Santa Ana, CA 92705
(949) 250-0004 / FAX (949) 250-0006

WORK HOURS: 9:00 A.M. TO 3:30 P.M. MONDAY TO FRIDAY		DATE		AT&TID	CITY/STATE/ENGINEER
DRAWN		7/13/2015	CFS		JOHN JOHNSTON
CHECKED					626-817-4258
APPROVED		7/15/15	AL1832		j1823@att.com
DATE		REVISIONS			FACILITY ENGINEER
					TANYA JAMES
					TELEPHONE NUMBER
					949-204-3317
					STREET
					E2-18
					CENTRAL OFFICE
					HUNTINGTON PARK
					UNDERGROUND CONSTRUCTION
					ROUTINE ORDER/ESTIMATE NUMBER
					A006UG3
					DRAWING:
					2/2